


This architectural floor plan shows a house with a total width of 11000,00 mm and a total depth of 4600,00 mm. The layout includes a kitchen (1300,0 mm x 600,0 mm) with a sink and stove, a dining area with a table and chairs, a living area with a sofa and coffee table, a bathroom with a toilet and sink, and a bedroom with a bed and wardrobe. A staircase is located in the center of the plan. The plan also shows a front entrance and a back entrance. Dimensions are provided for various areas and furniture pieces.

Key dimensions and features include:


- Overall width: 11000,00 mm
- Overall depth: 4600,00 mm
- Kitchen: 1300,0 mm x 600,0 mm
- Dining area: 1190,00 mm wide
- Living area: 1730,00 mm wide
- Bathroom: 1820,00 mm wide
- Bedroom: 2000,00 mm wide
- Staircase: 500,0 mm x 500,0 mm
- Front entrance: 1550,00 mm wide
- Back entrance: 1500,0 mm x 600,0 mm

2

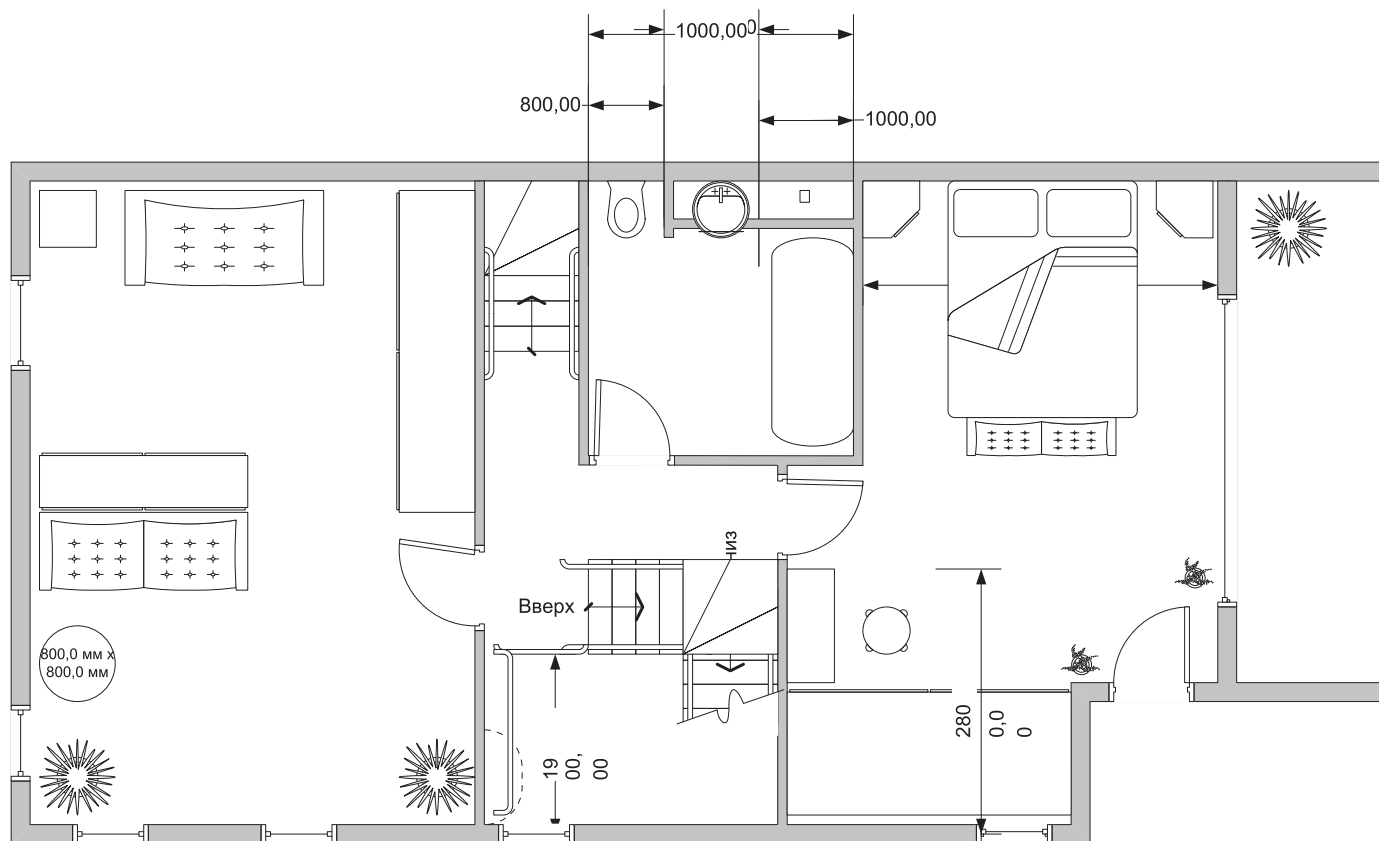

МАСШТАБ: 1:75

3

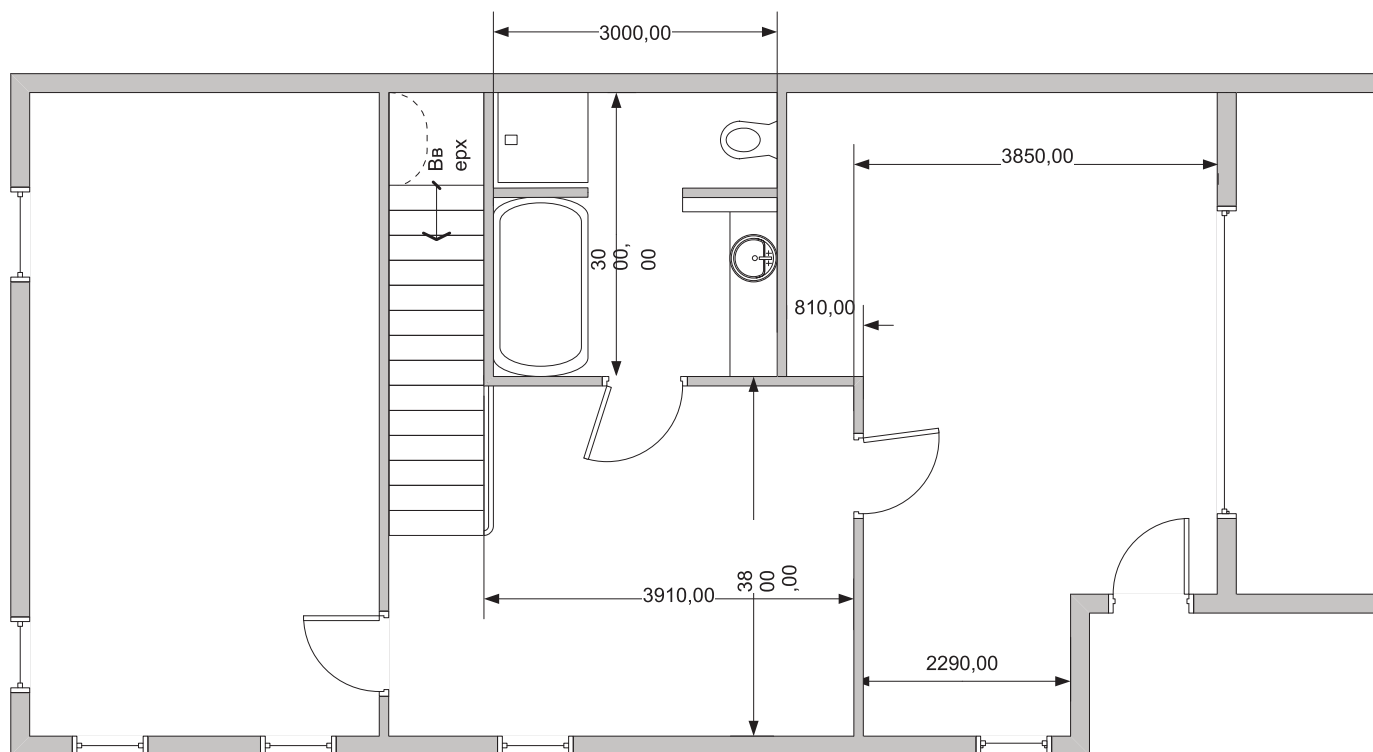

МАСШТАБ: 1:75