

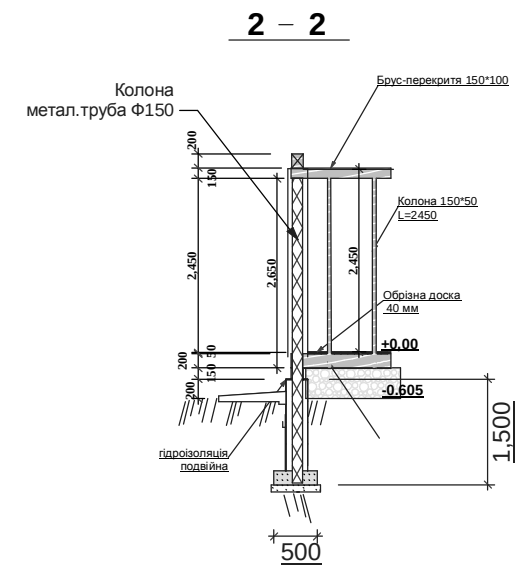
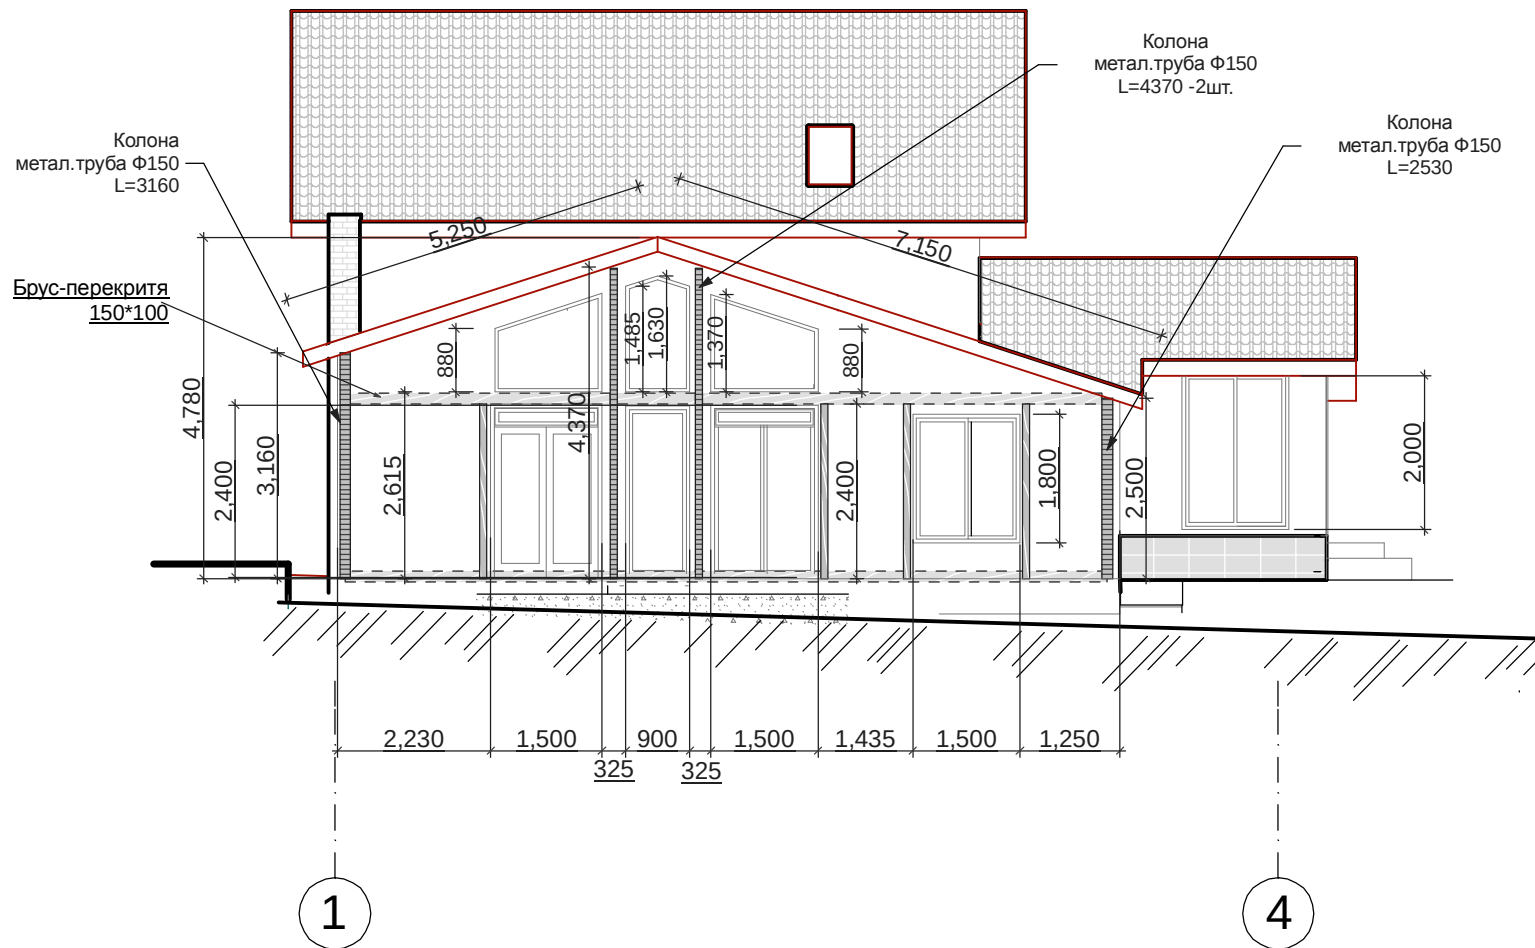




Фасад 1-4 М 1:100

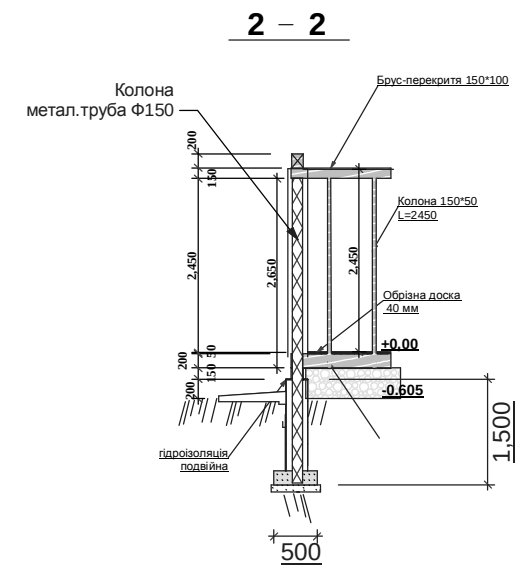

Фасад 1-4 М 1:100

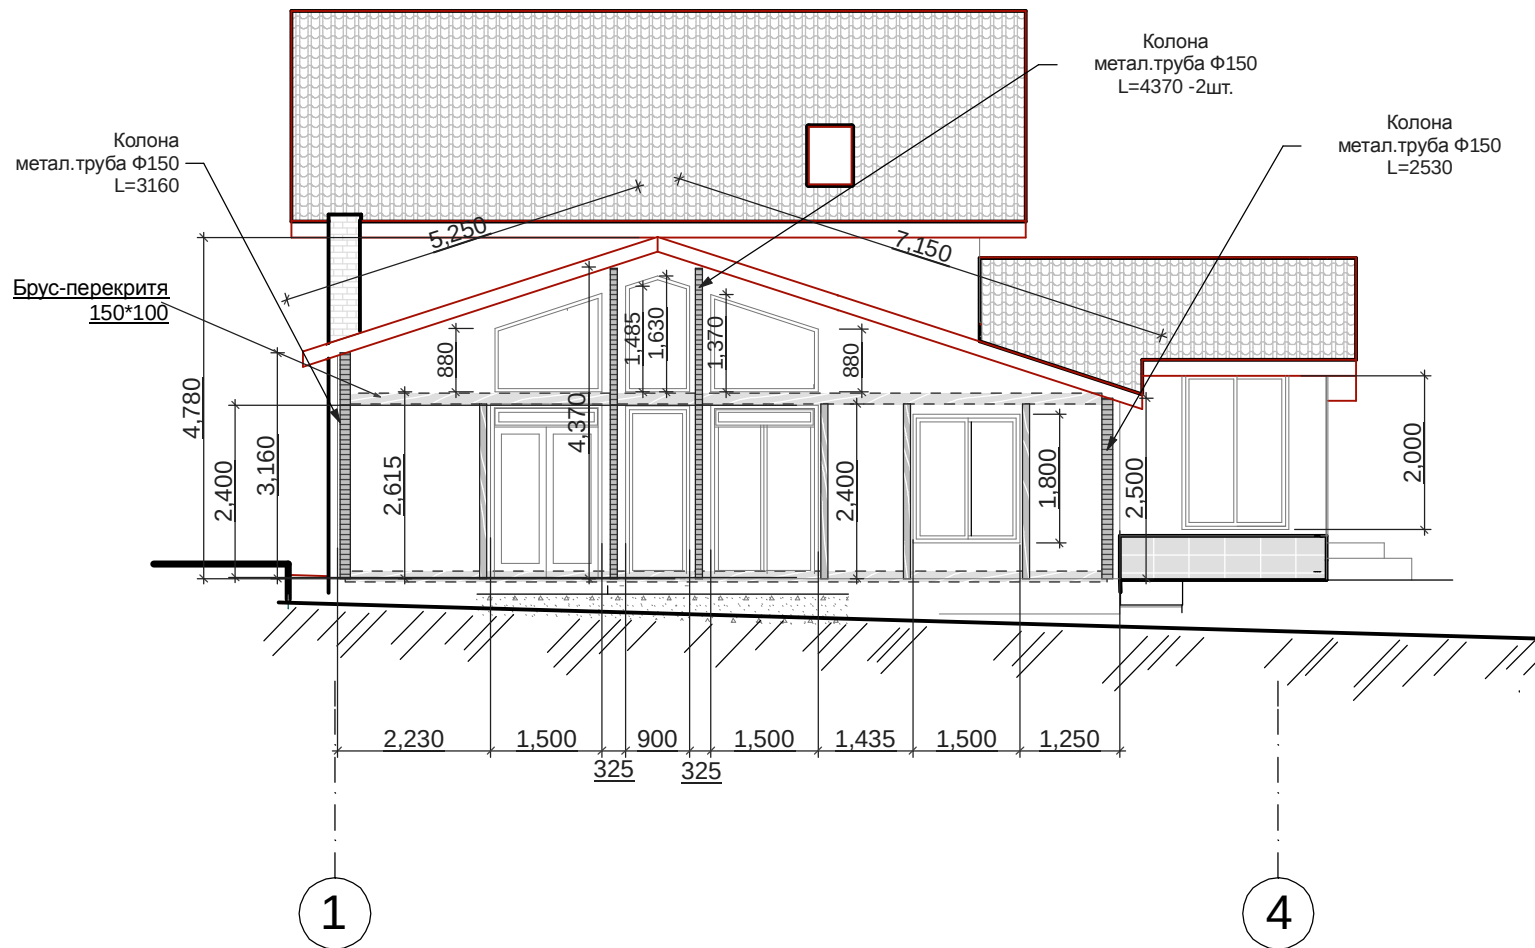

Фасад 1-4 М 1:100

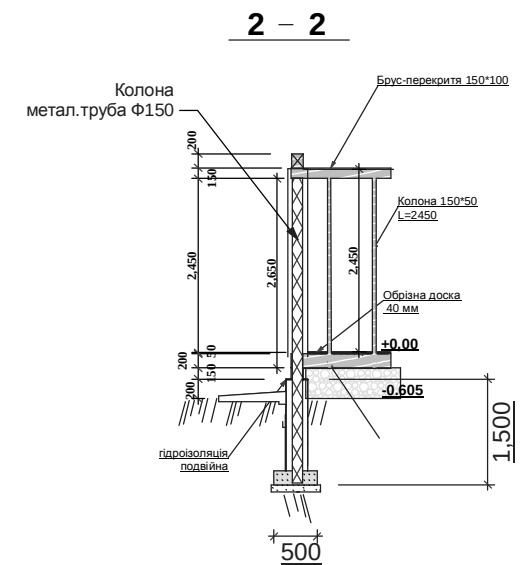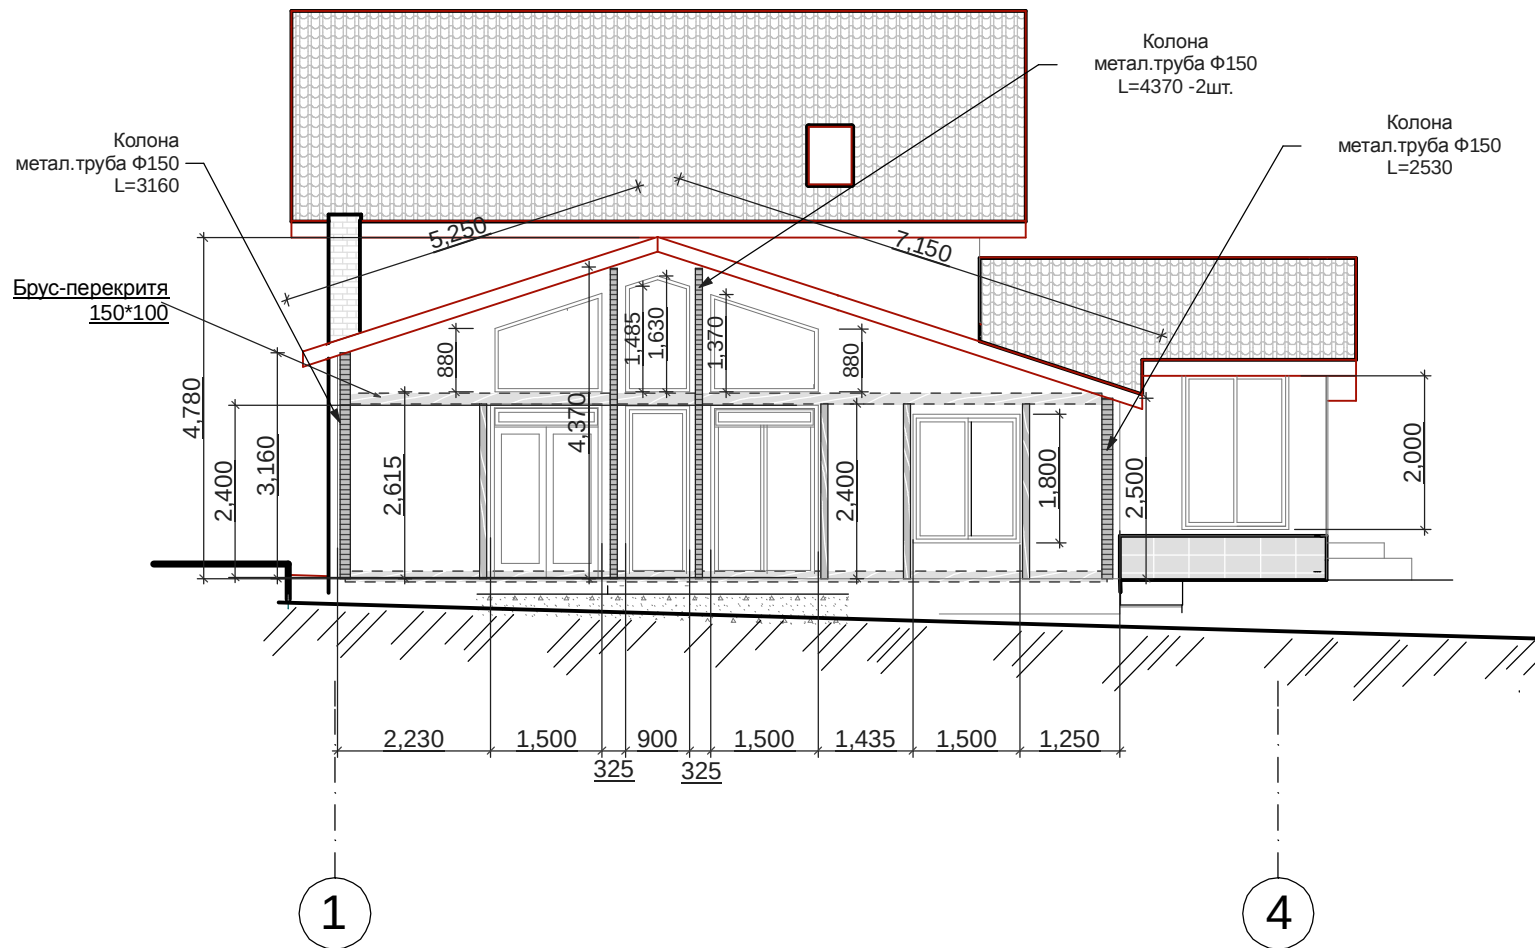

Фасад 1-4 М 1:100

