


Фасад 1-4 М1:100

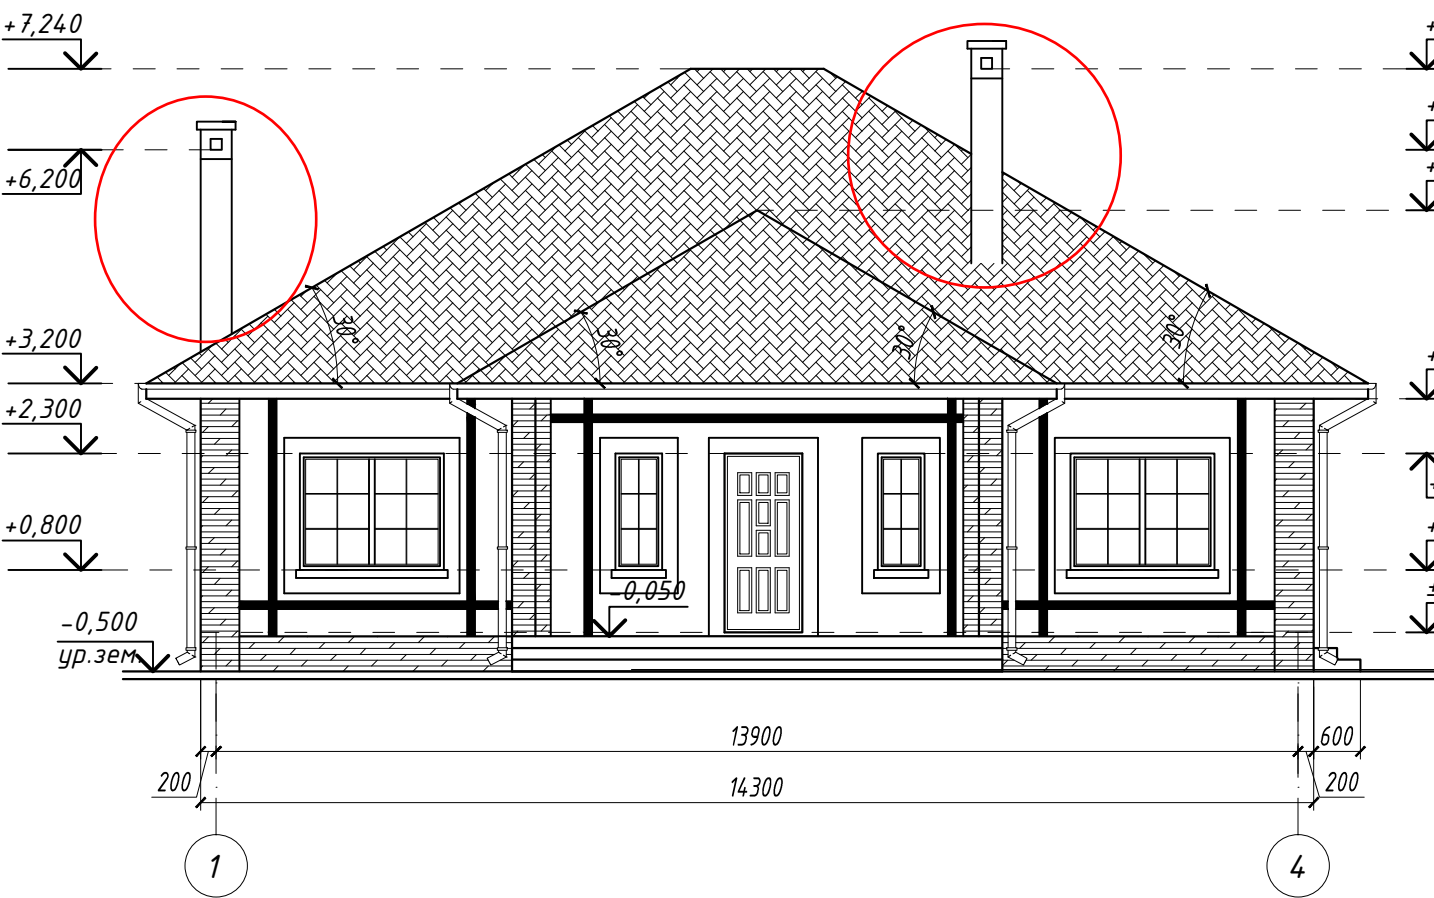

Фасад А-Г М1:100

