


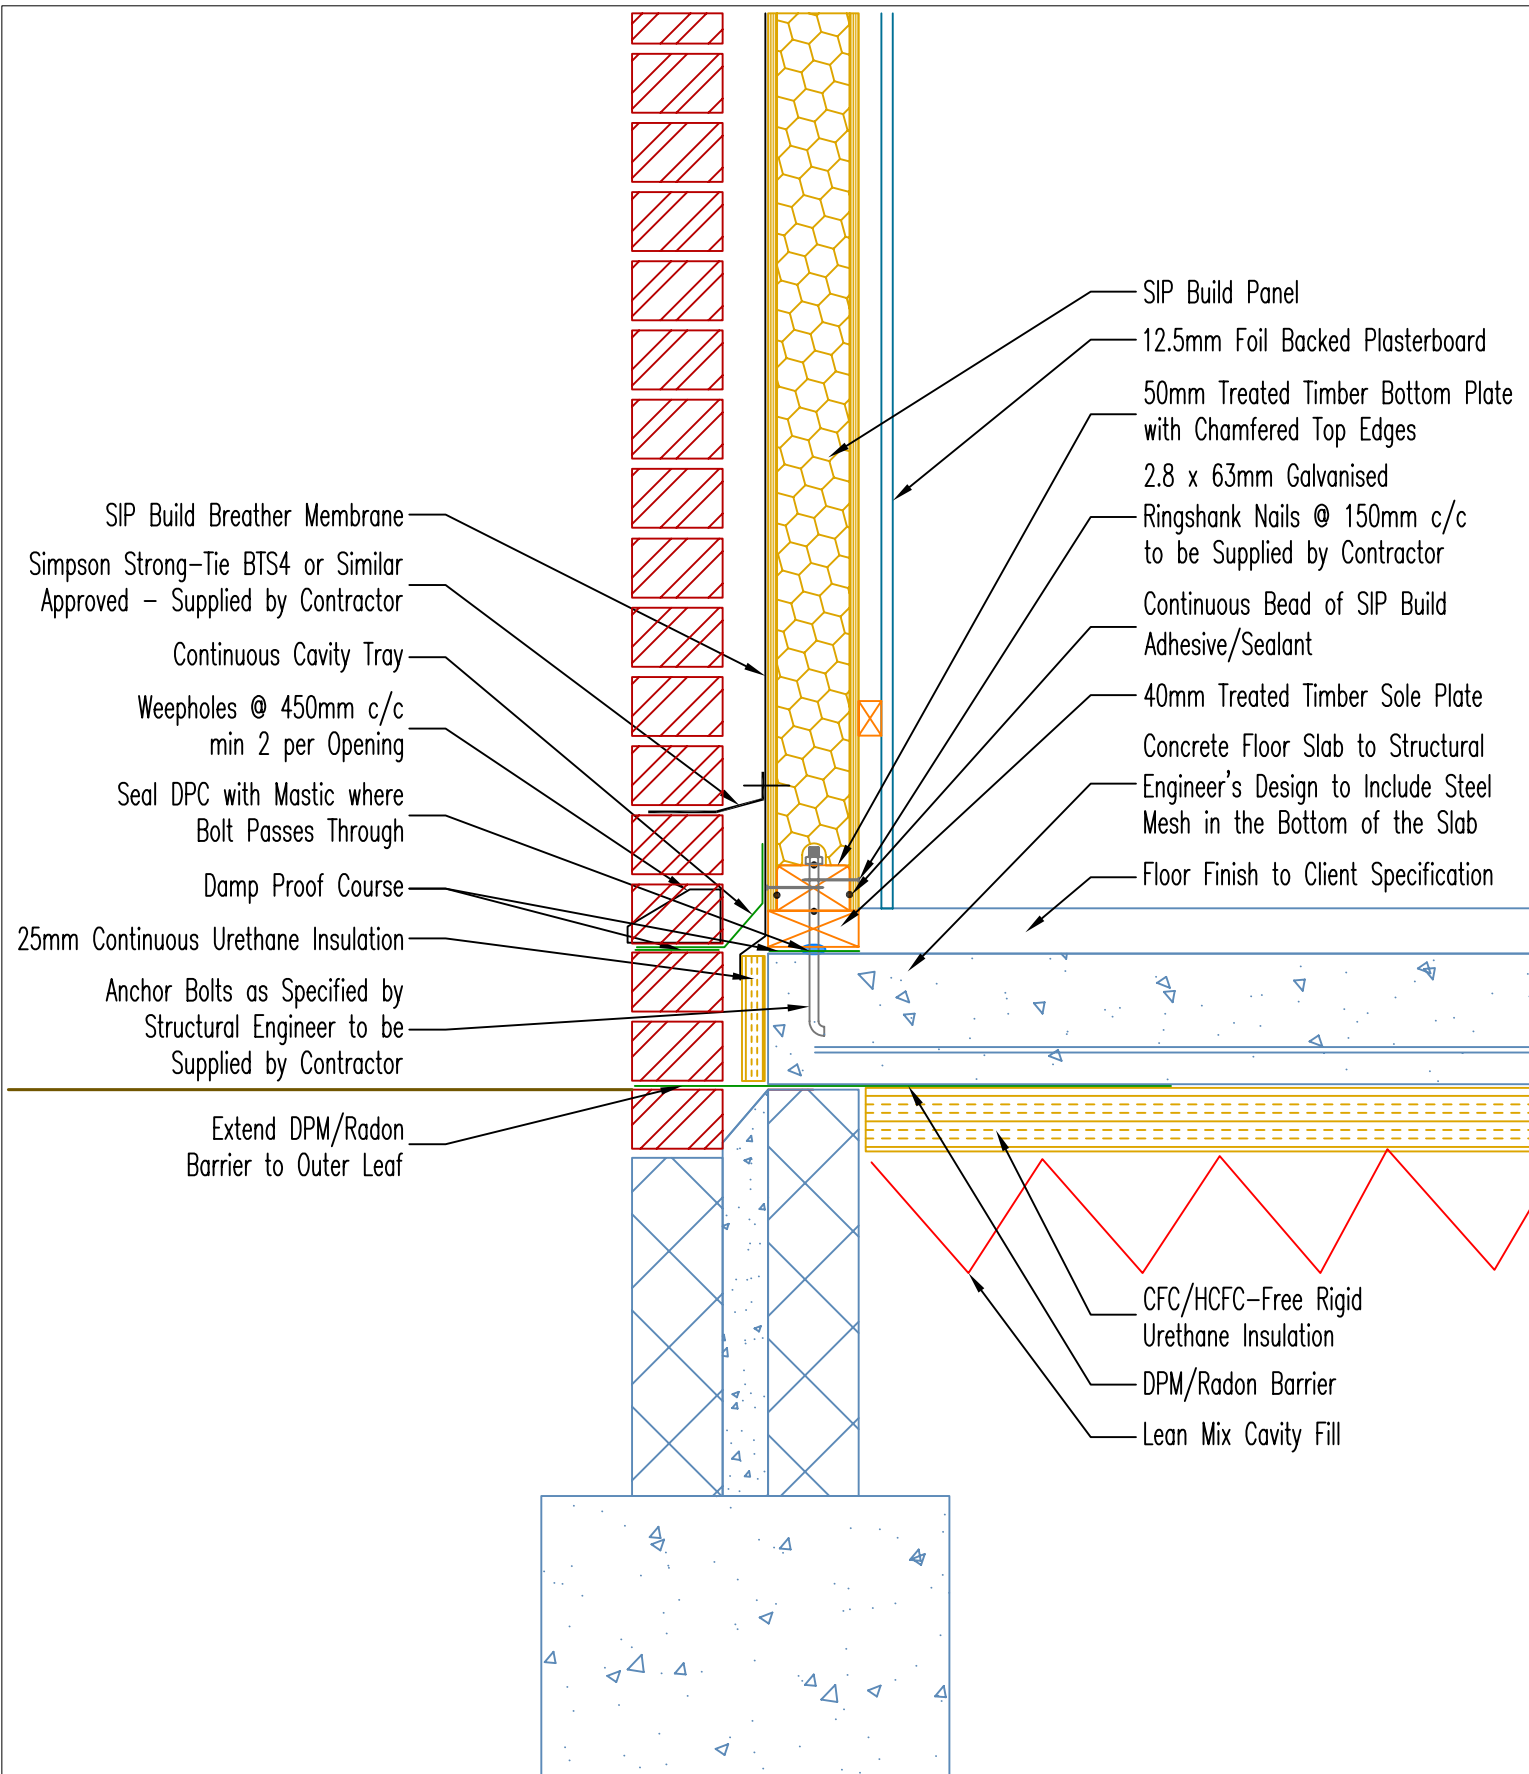

Structural Insulated Panels

SIP Build Limited
Unit 2, Expressway Industrial Estate, Turnall Road, Ditton,
Widnes, Cheshire, WA8 8RB
Tel: 0870 850 2264 Fax: 0870 850 2265
Email: info@sipbuildltd.com

Drawing Title:

Internal Finishes

Revisions:

Date:

October 2006

Drawn by:

KA

Scale:

1:5

SIP

W2