




План на відм.0.000, М 1:100

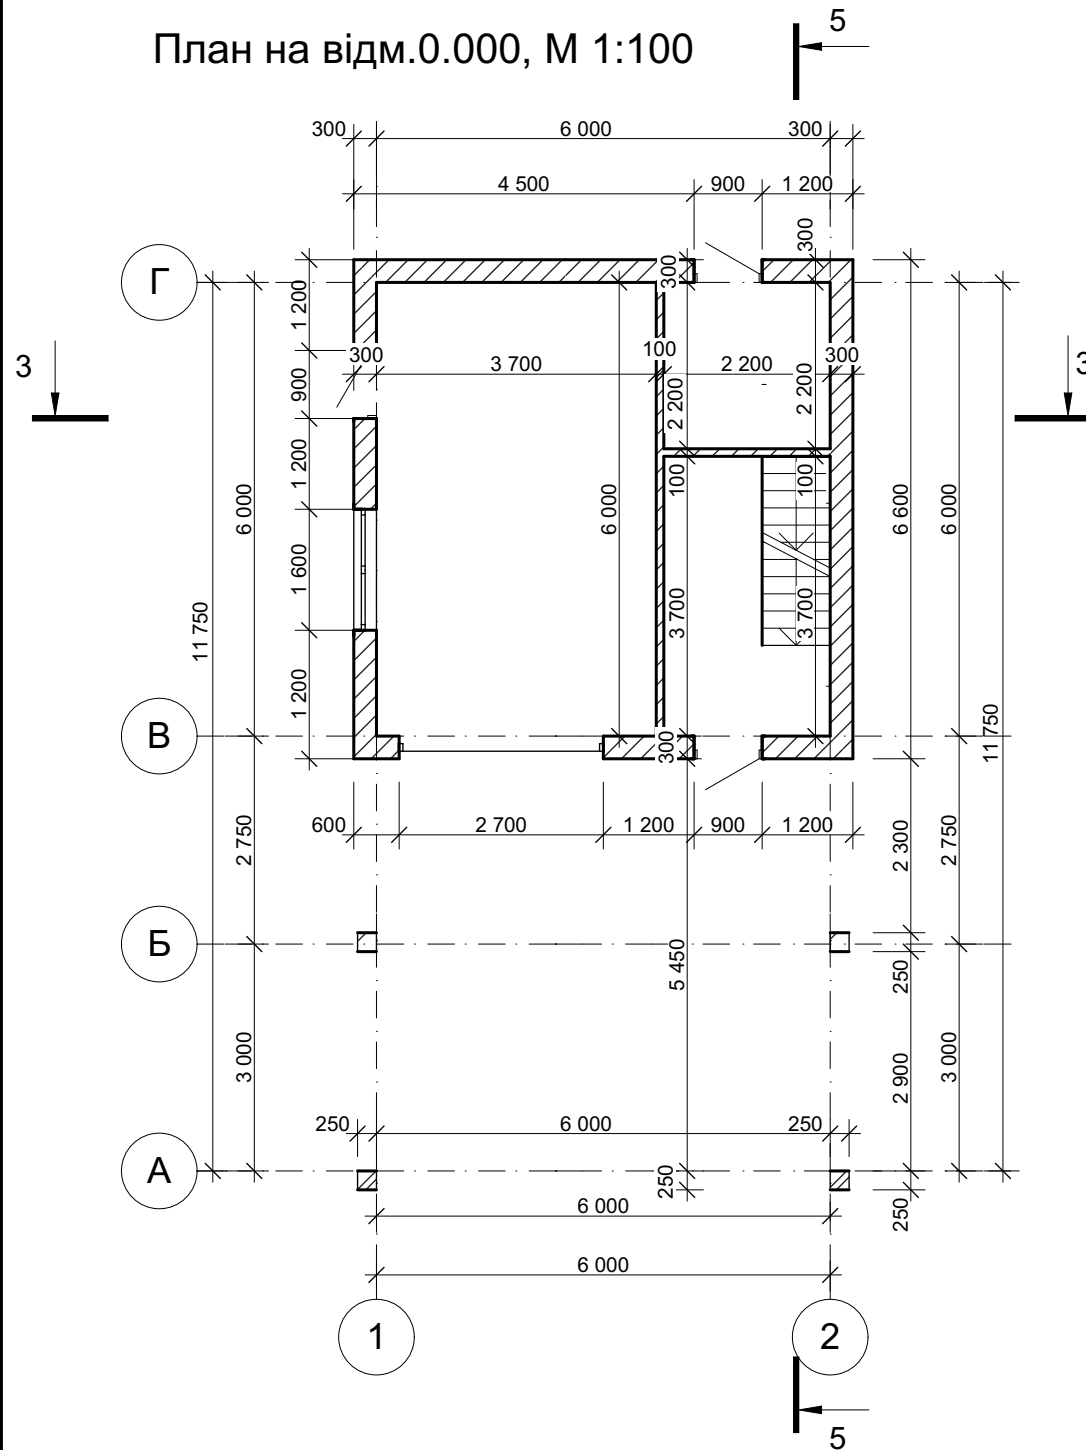


План на відм.-2.500, М 1:100

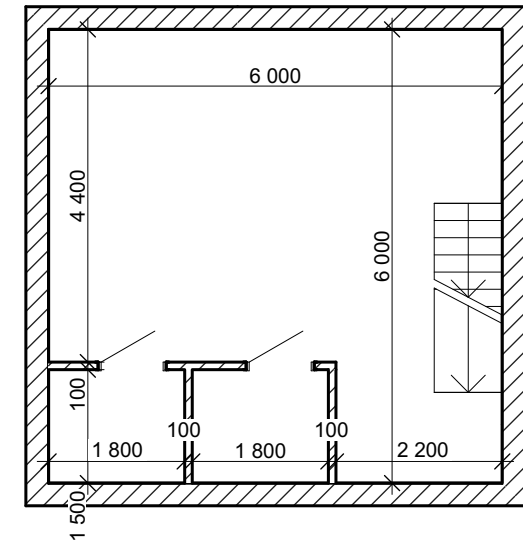


5-5, М 1:100

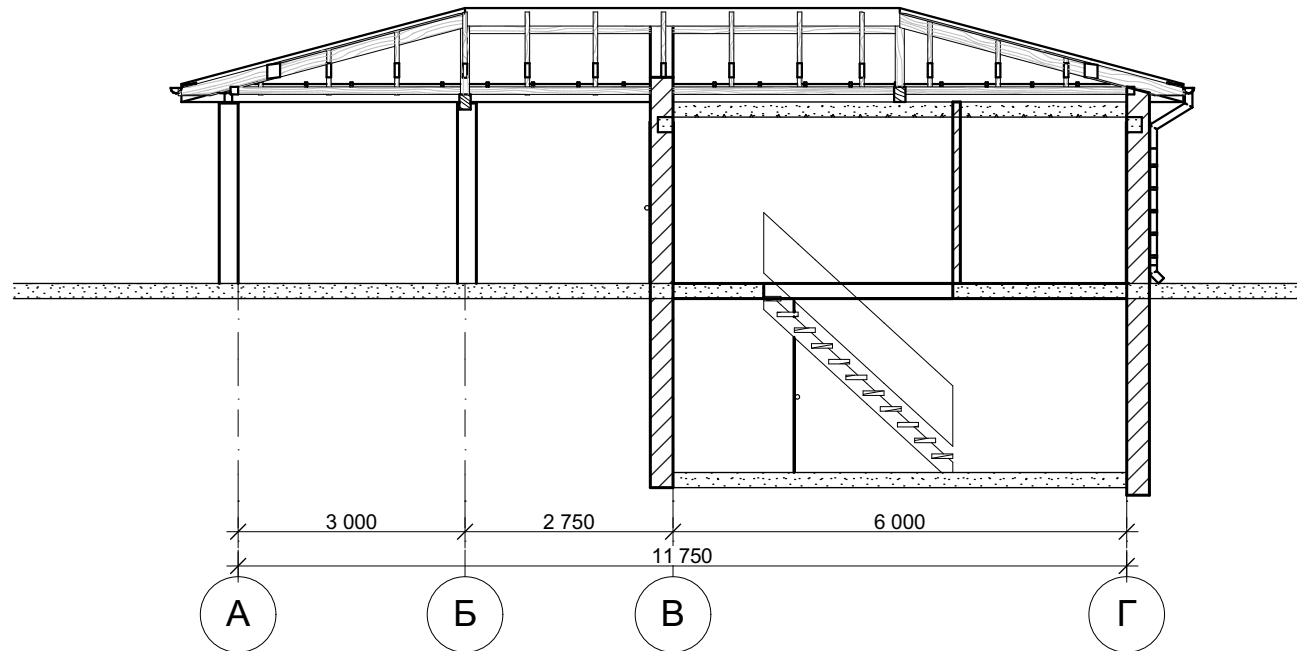


3-3, М 1:100

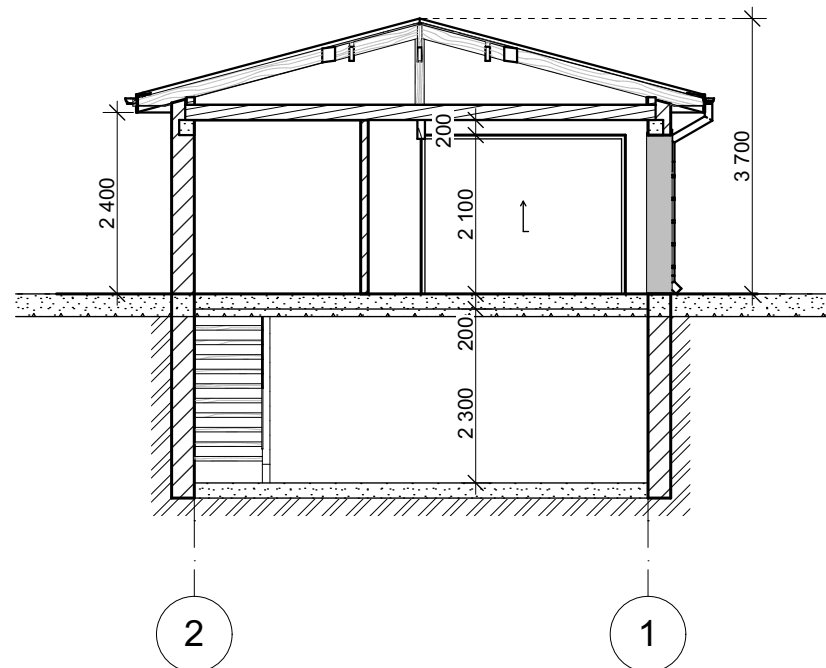


Фасад Г-А, М 1:100

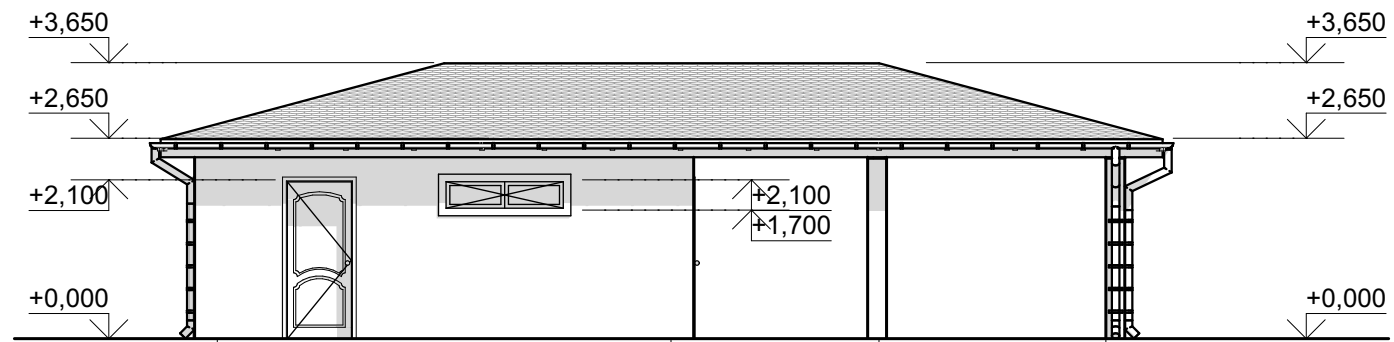

Фасад 1-2, М 1:100

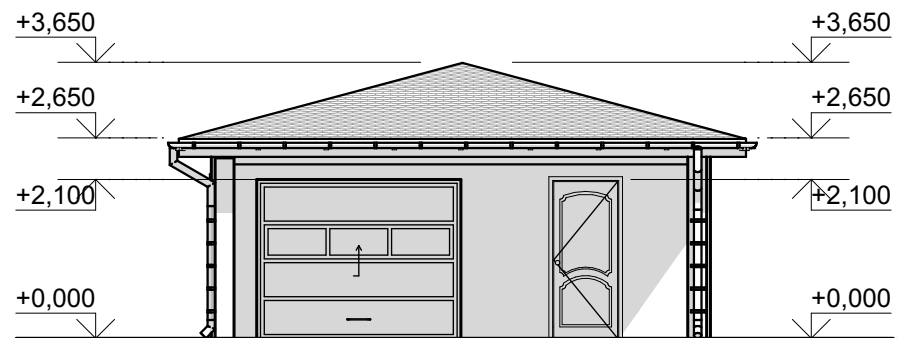

Фасад А-Г, М 1:100

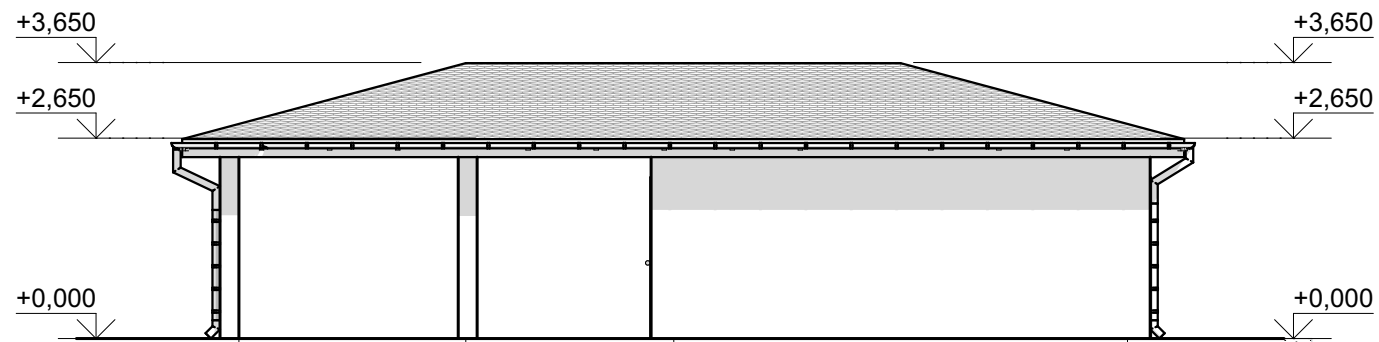

Фасад 2-1, М 1:100

