


A diagram showing a vertical wall on the left. A horizontal arrow points from the right towards the wall, labeled with the number 1.

A 3D perspective view of a roof truss system. The diagram shows a complex network of wooden beams forming a series of interconnected triangles. The structure is supported by a base, with a downward arrow labeled '2' indicating a load or reaction force. Section lines are marked with the letters 'Д', 'Г', and 'Б' in circles along the left edge.

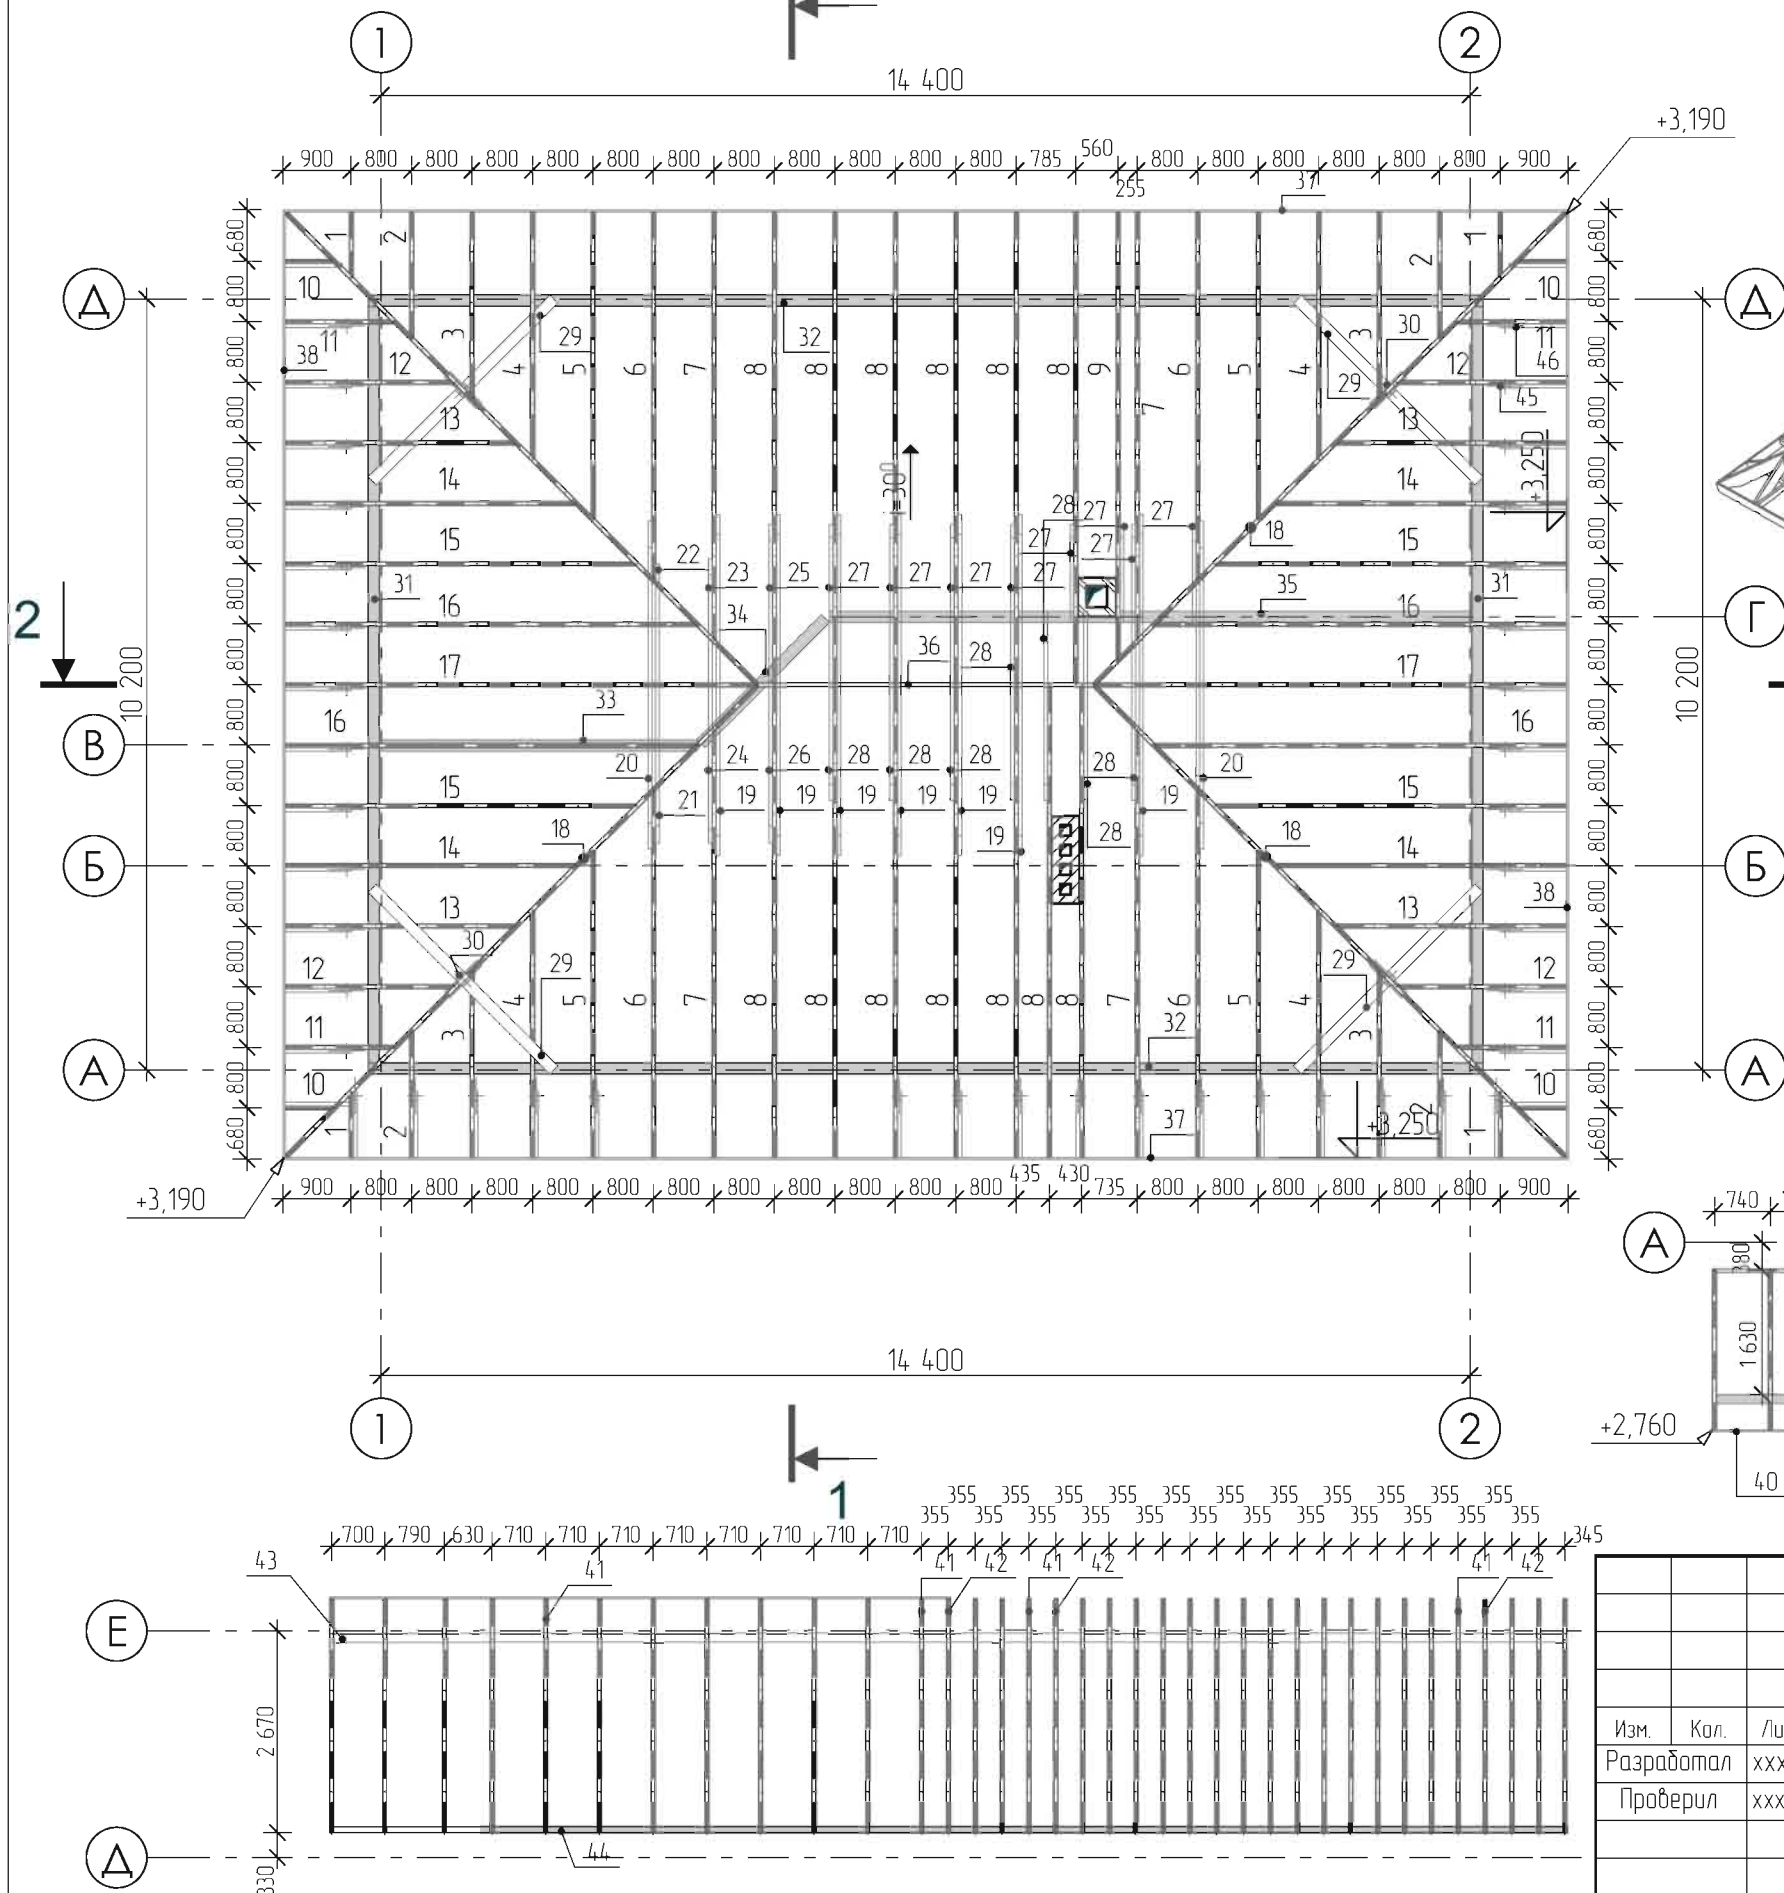

						11/12-19 – КР			
Изм.	Кол.	Лист	№ док.	Подпись	Дата		Стадия	Лист	Листов
Разработал		xxxxx			11.12				
Проверил		xxxxx			11.12				
						Схема стропильных конструкций +3,190; +2,760; +2,640. Общий вид стропильных конструкций	XXXXXX		
ГАП		xxxxx			11.12				