


DISCLAIMER:
 Note: Details of the tubing bend radius have been simplified for clarity. Consult tubing manufacturer for specific bend radius recommendations.

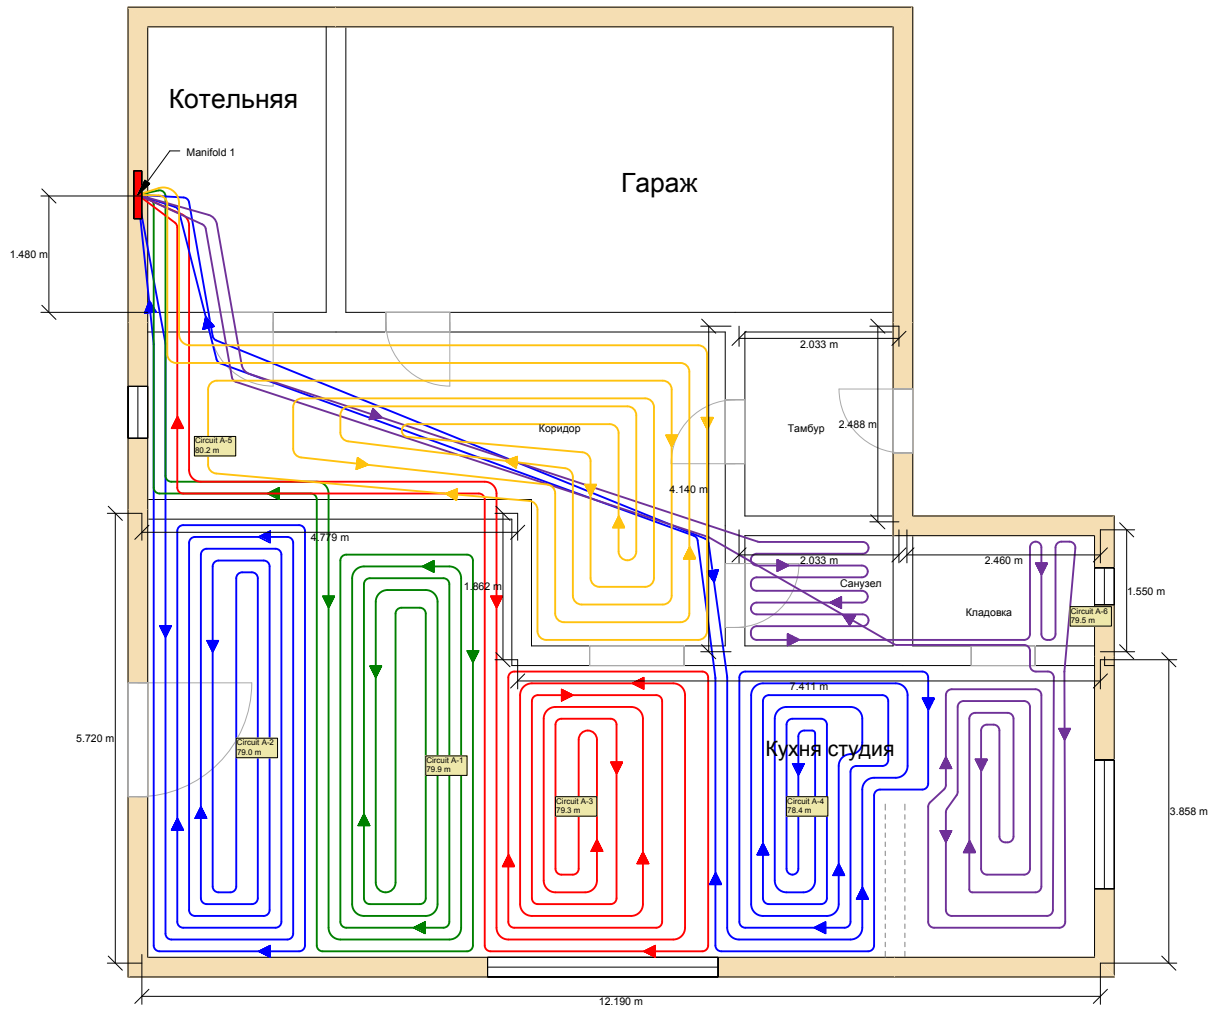

PROJECT:

CUSTOMER:

PROJECT NO.:

1

SCALE:

1/8"=1'

DRAWING NAME:

P1 (Ground Floor)

DRAWN BY:

Created Using LoopCAD 2015 15.0.0190 (09/2015)

DATE:

6/4/2015

REVISIONS

No	Desc	Date

PAGE NO.

1

