


DISCLAIMER:
 Note: Details of the tubing bend radius have been simplified for clarity. Consult tubing manufacturer for specific bend radius recommendations.

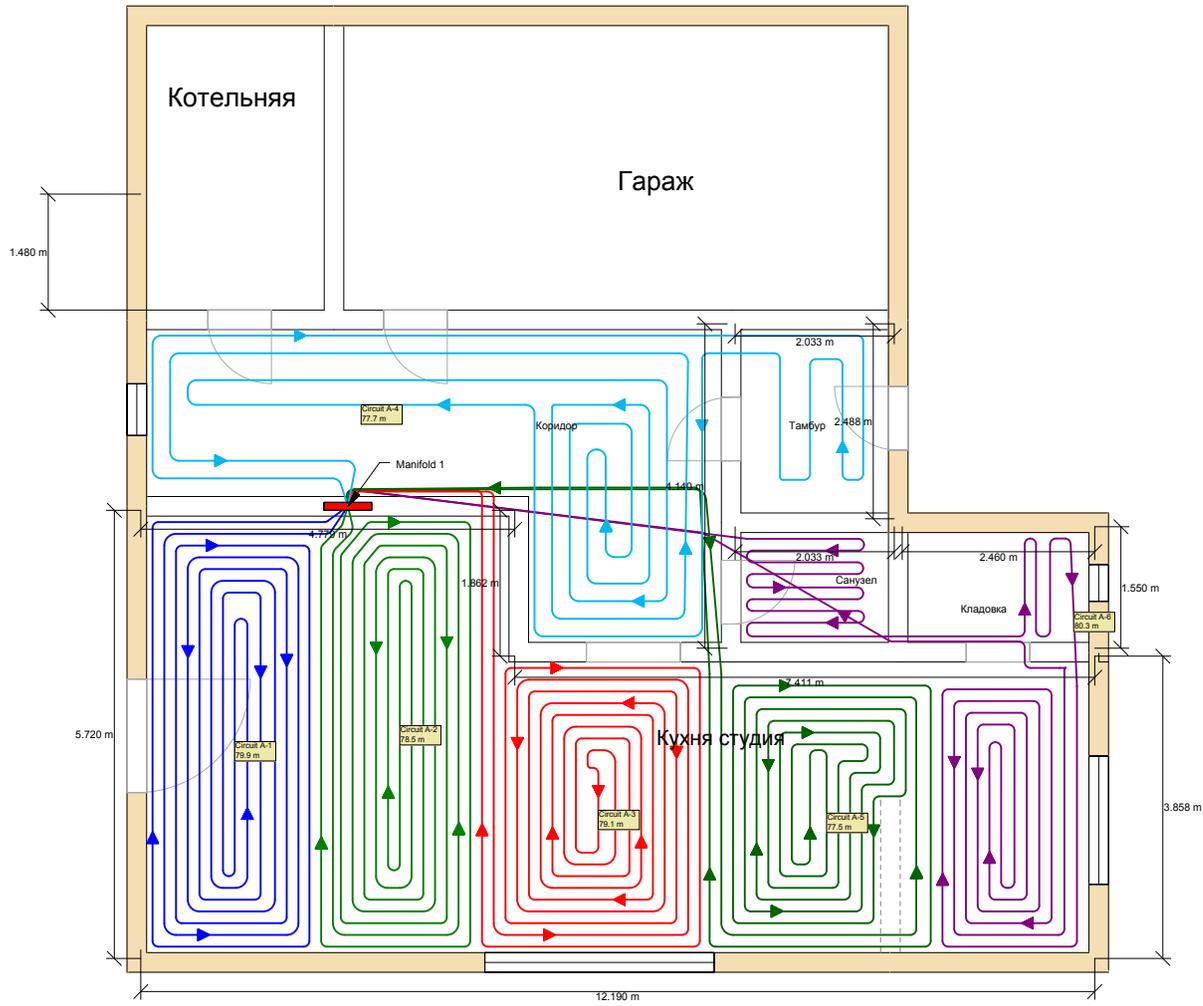

PROJECT: _____
 CUSTOMER: _____

PROJECT NO.:
1

SCALE:
1/8"=1'

DRAWING NAME:
P1 (Ground Floor)

DRAWN BY:

DATE:
6/4/2015

REVISIONS		
No	Desc	Date