
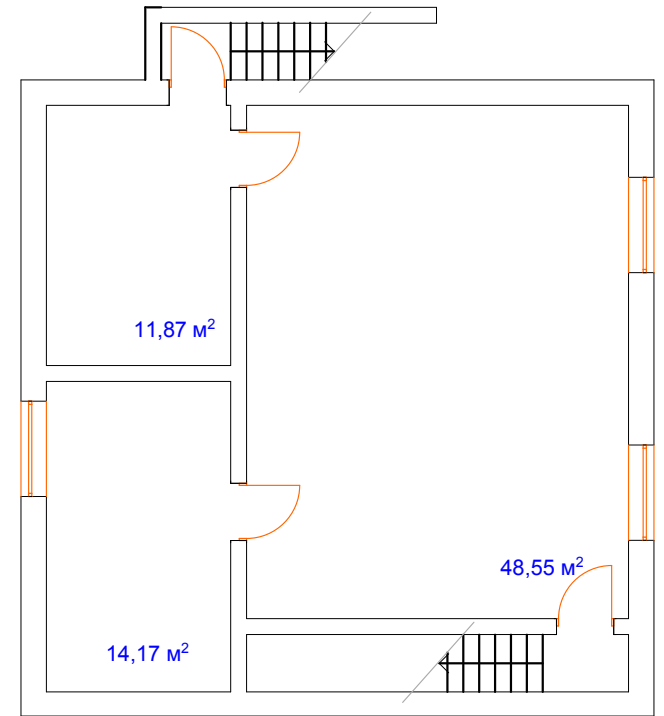


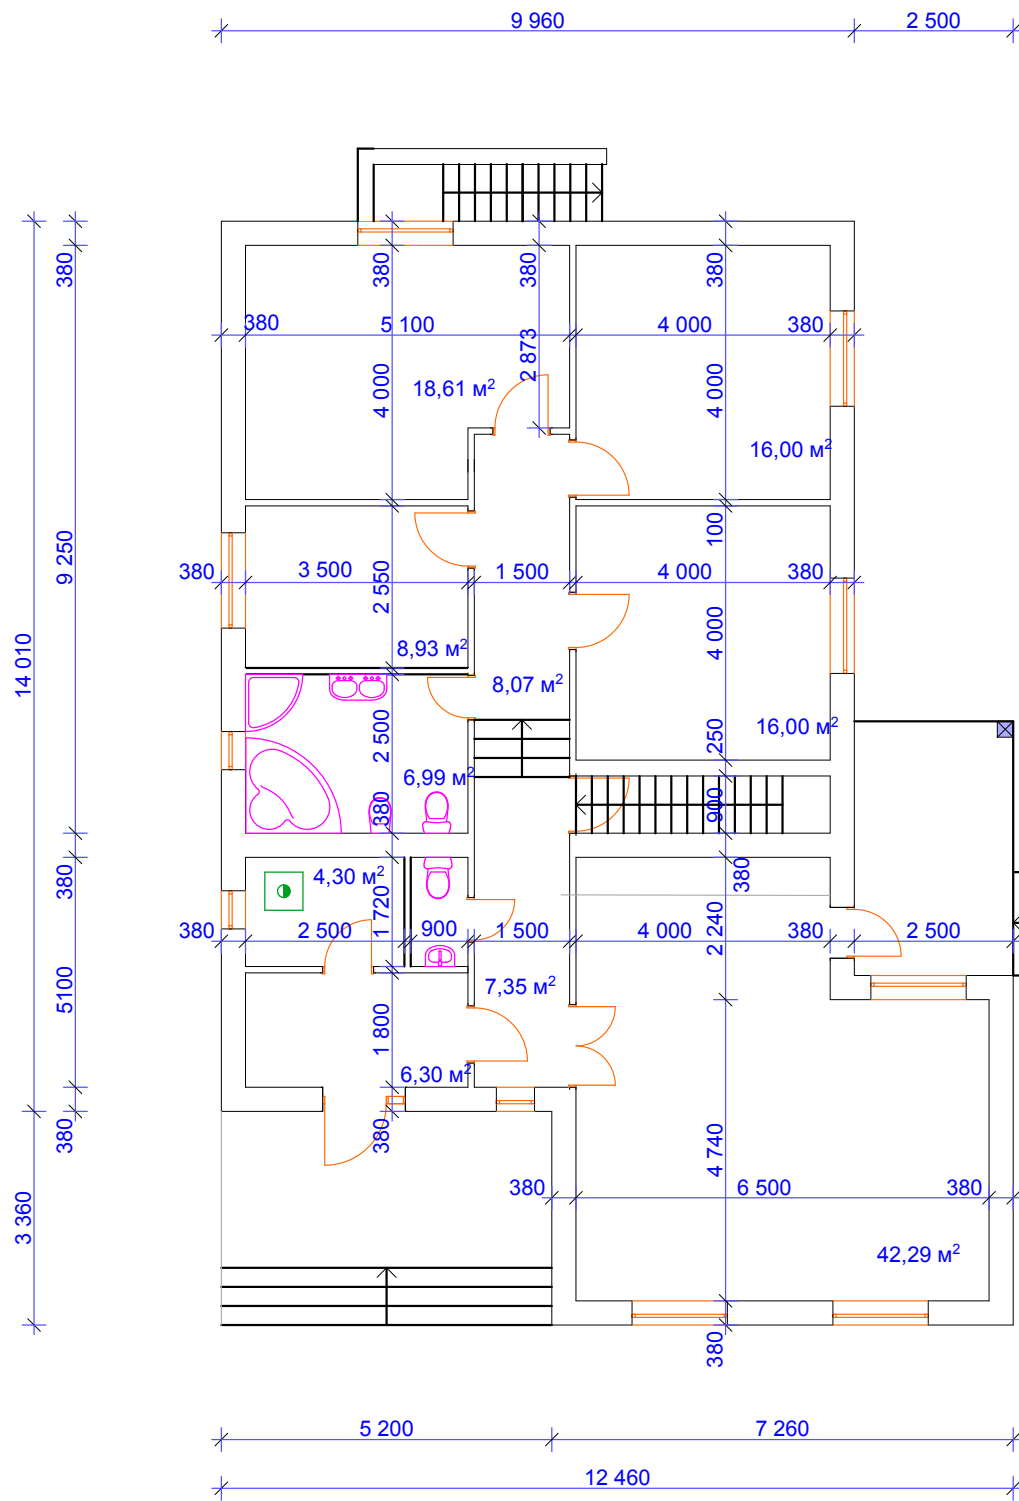

169,29 m²