


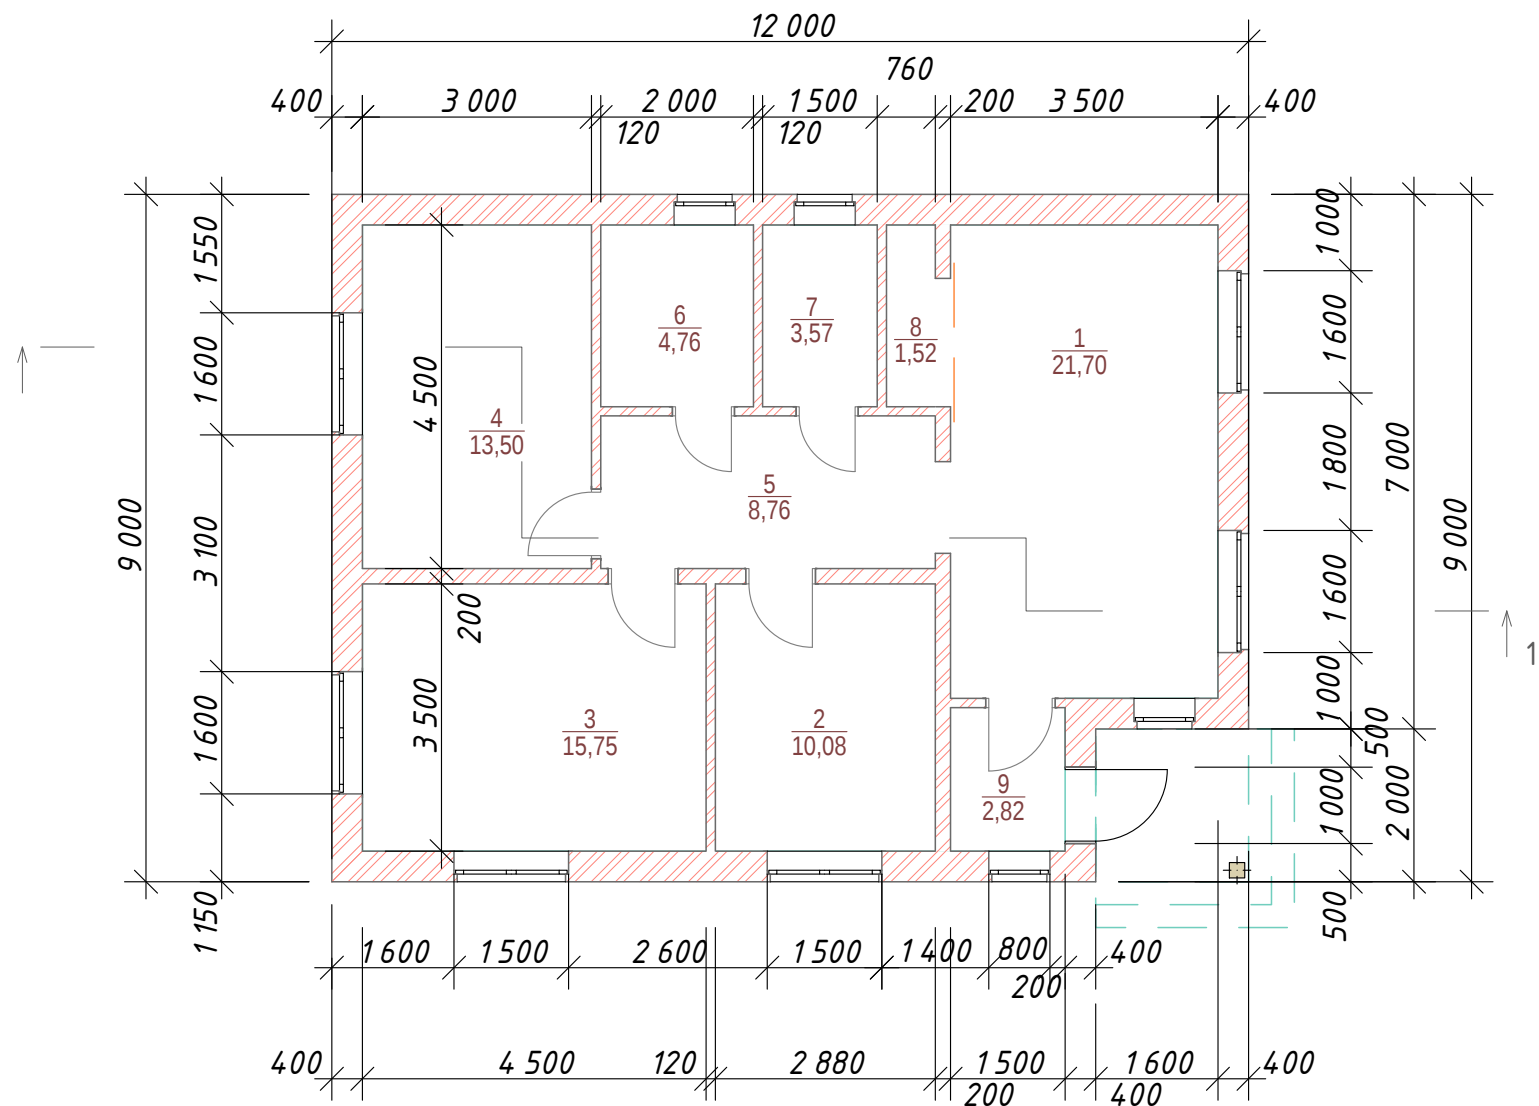

№	Найменування	Площа
1		21,70
2		10,08
3		15,75
4		13,50
5		8,76
6		4,76
7		3,57
8		1,52
9		2,82
		82,46 м ²