


ФАСАД 1-3

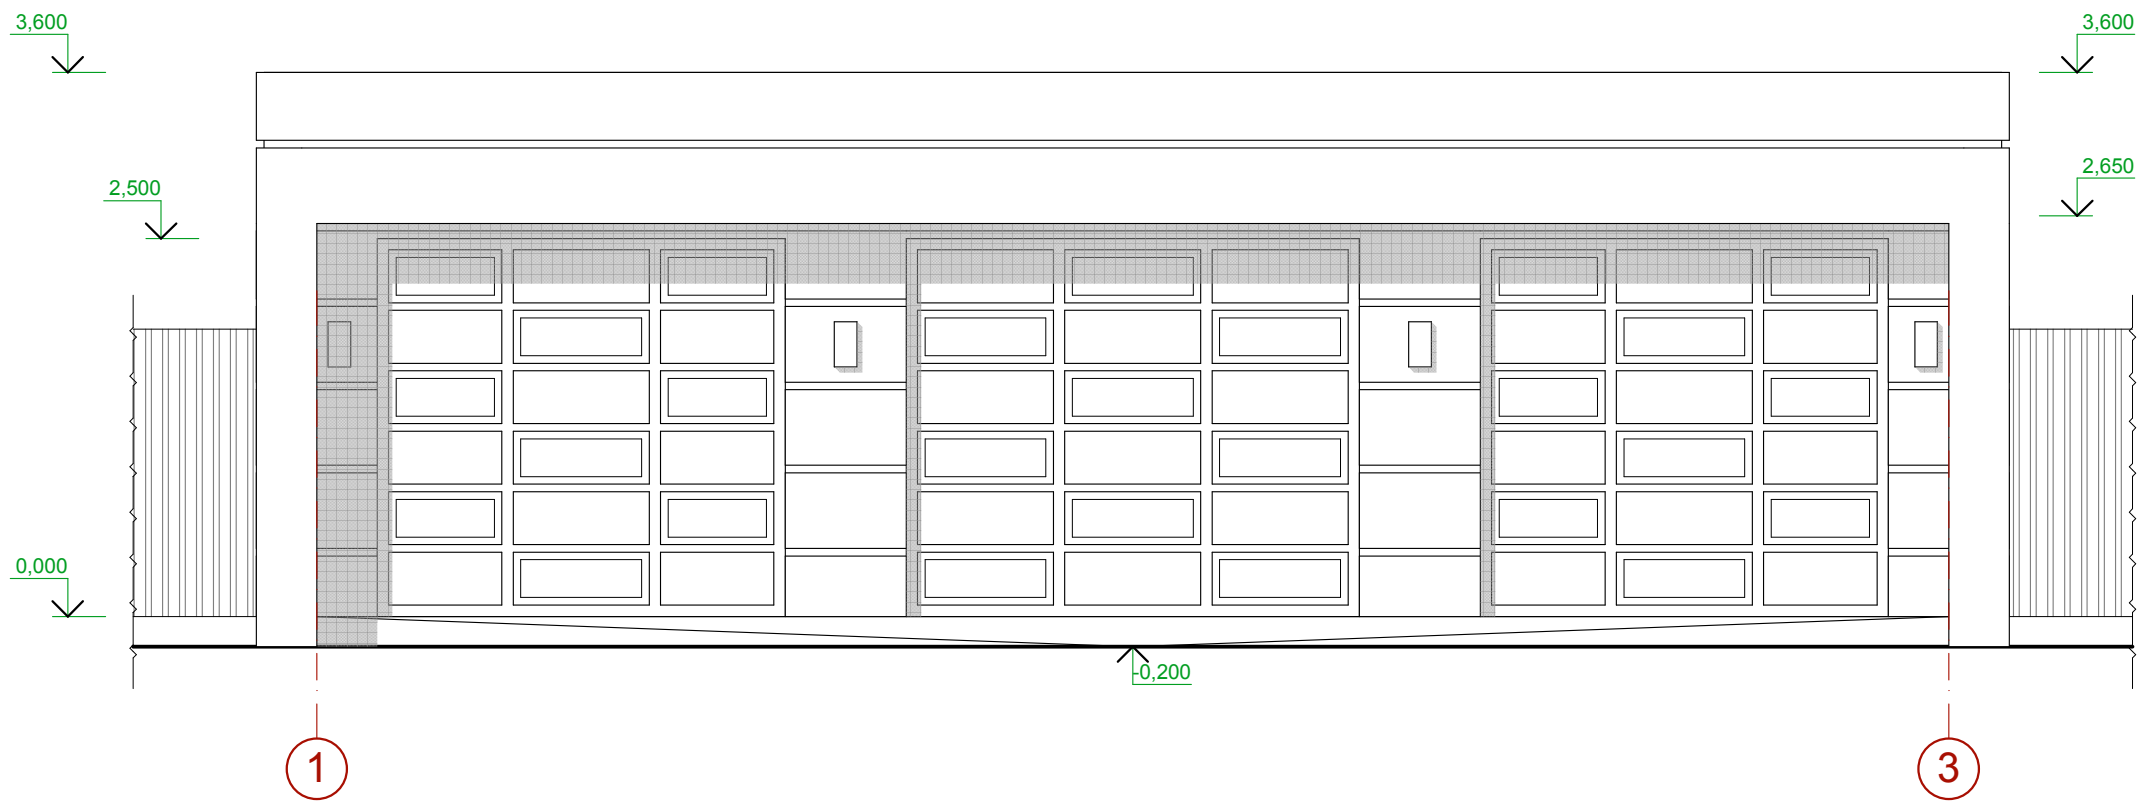

ФАСАД 3-1

