


ФАСАД В-А

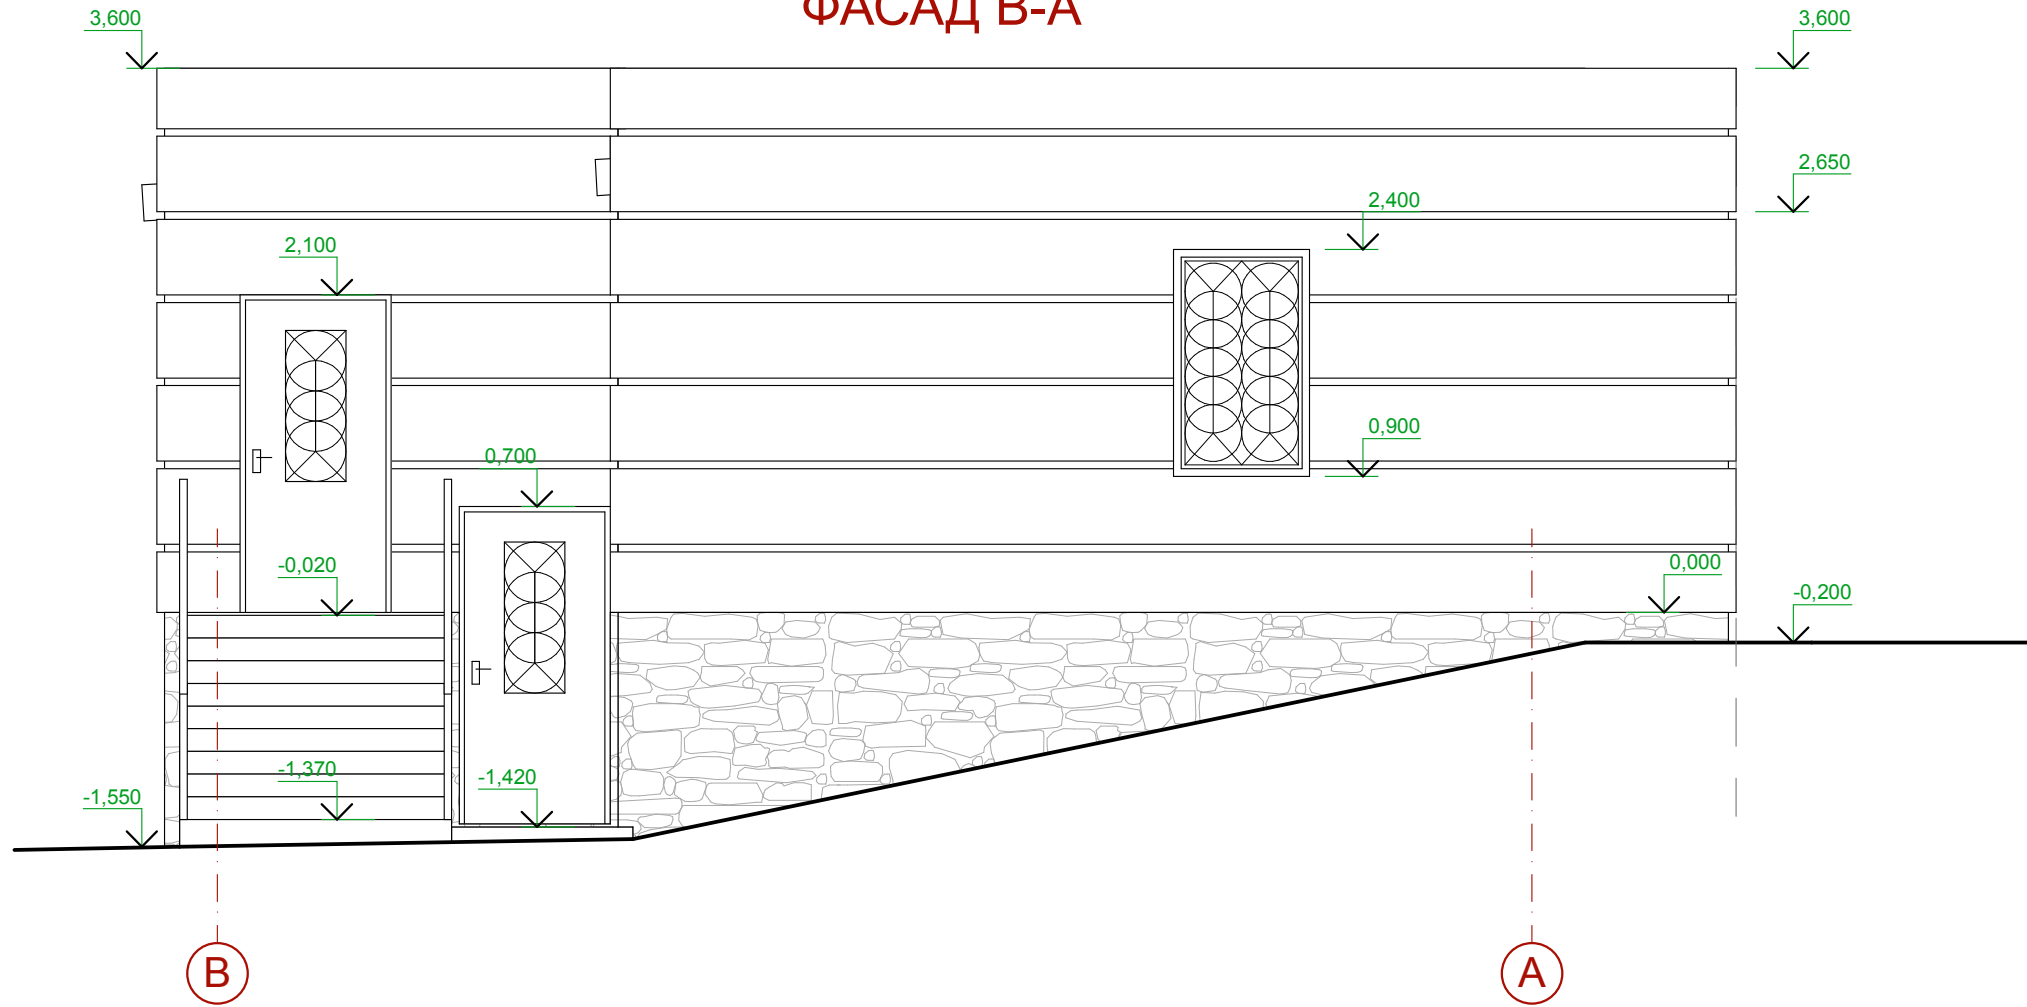

ФАСАД А-В

