


18,253

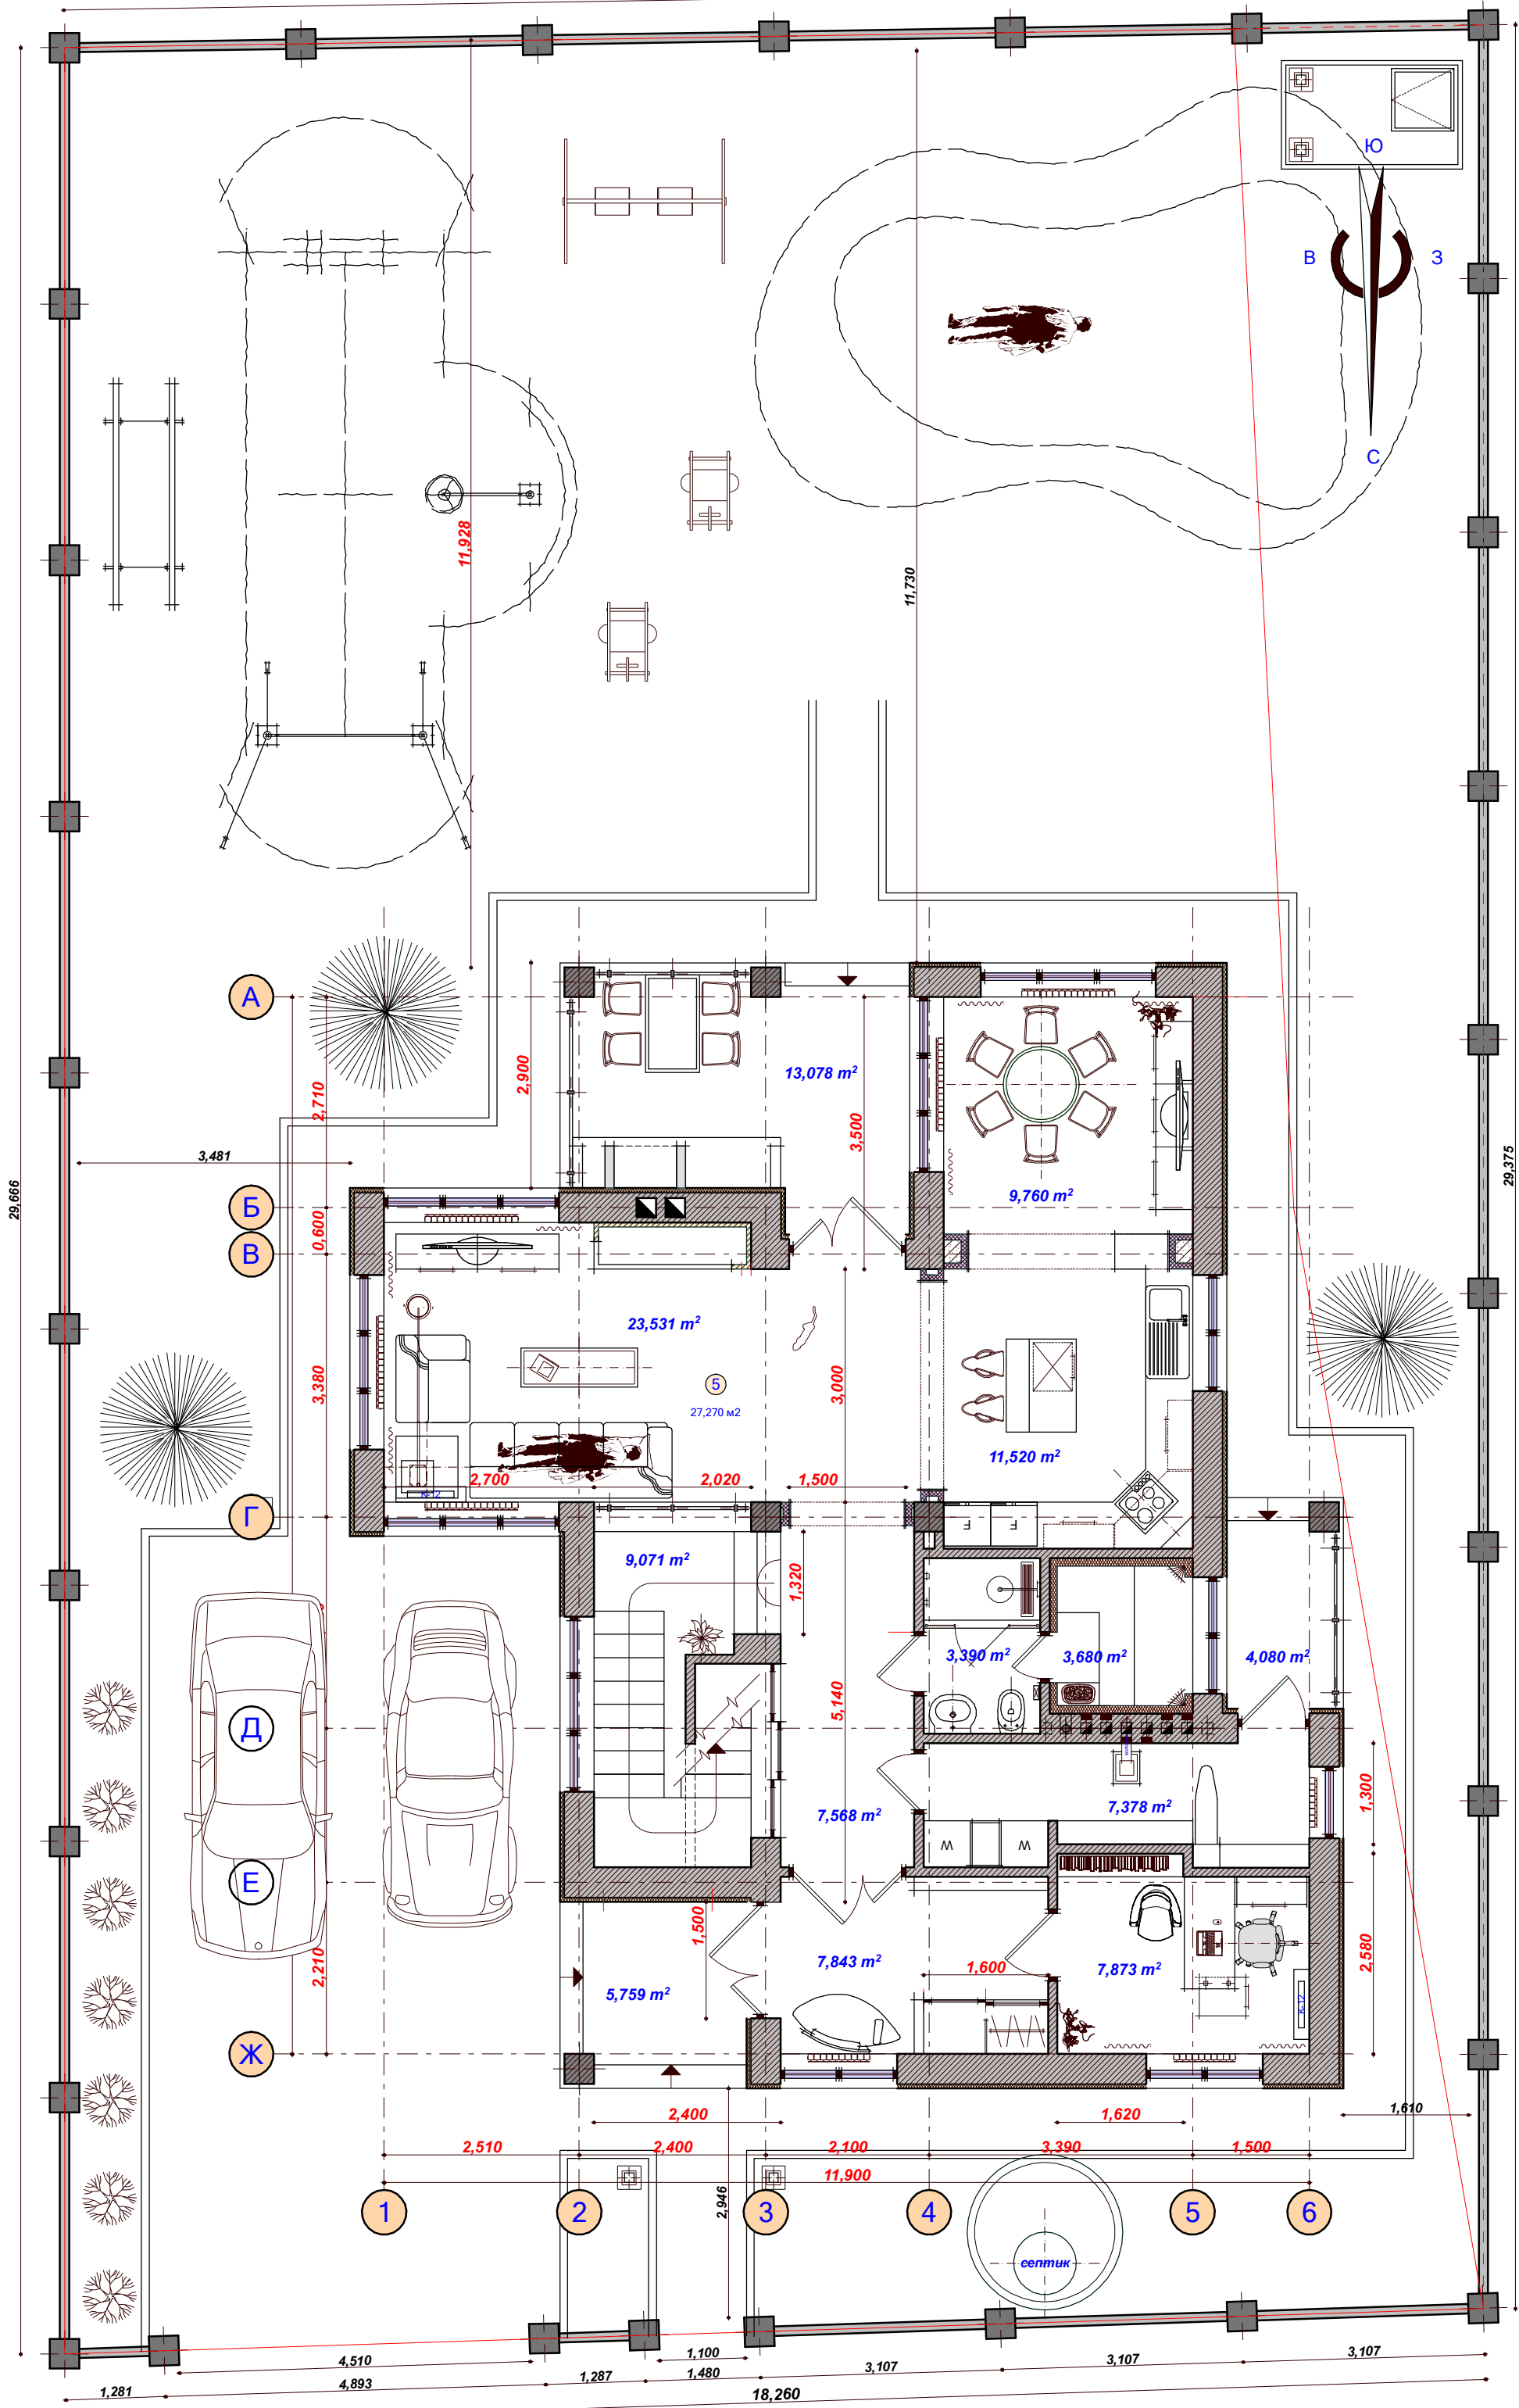

29,666

29,375

1,281

4,510

4,893

1,287

1,100

1,480

18,260

3,107

3,107

3,107

3,107

А

Б

В

Г

Ж

1

2

3

4

5

6

Ю

В

С

3

11,928

11,730

2,710

2,900

3,481

0,600

3,380

2,700

2,020

13,078 m²

9,760 m²

23,531 m²

27,270 m²

11,520 m²

9,071 m²

3,390 m²

3,680 m²

4,080 m²

7,568 m²

7,378 m²

5,759 m²

7,843 m²

7,873 m²

2,400

2,400

2,100

11,900

3,390

1,500

1,610

1,300

2,580

сеттик